


ARCHITECTURE
PLANNING
INTERIORS

2655 PEAVY ROAD
DALLAS, TEXAS 75228
PHONE: 214.641.6665
FAX: 214.327.8383
charlie@raaarc.com

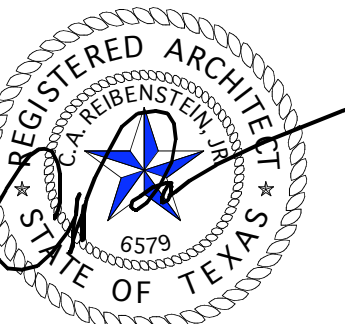

Expires on 07-31-09
The Seal Appearing
On This Document
Was Authorized By
C. A. Reibenstein, Jr.
RA 6579 On 05-06-09

PROPOSED NEW FACILITY FOR
PINNACLE MONTESSORI ACADEMY
BULVERDE ROAD SAN ANTONIO, TEXAS


OWNER
**HERITAGE MONTESSORI
ACADEMY L.L.C.**
3733 LOWREY WAY
PLANO, TEXAS 75025

WARNING
THESE PLANS MAY NOT
BE COPIED OR REPRODUCED
WITHOUT THE WRITTEN CONSENT
OF CHARLES A. REIBENSTEIN,
ARCHITECT

Job No. 80925
Date: JAN. 15, 2009
Rev. Date:
05.06.09 (PER CITY & TAS
REVIEW)

SHEET NO:

A0.3

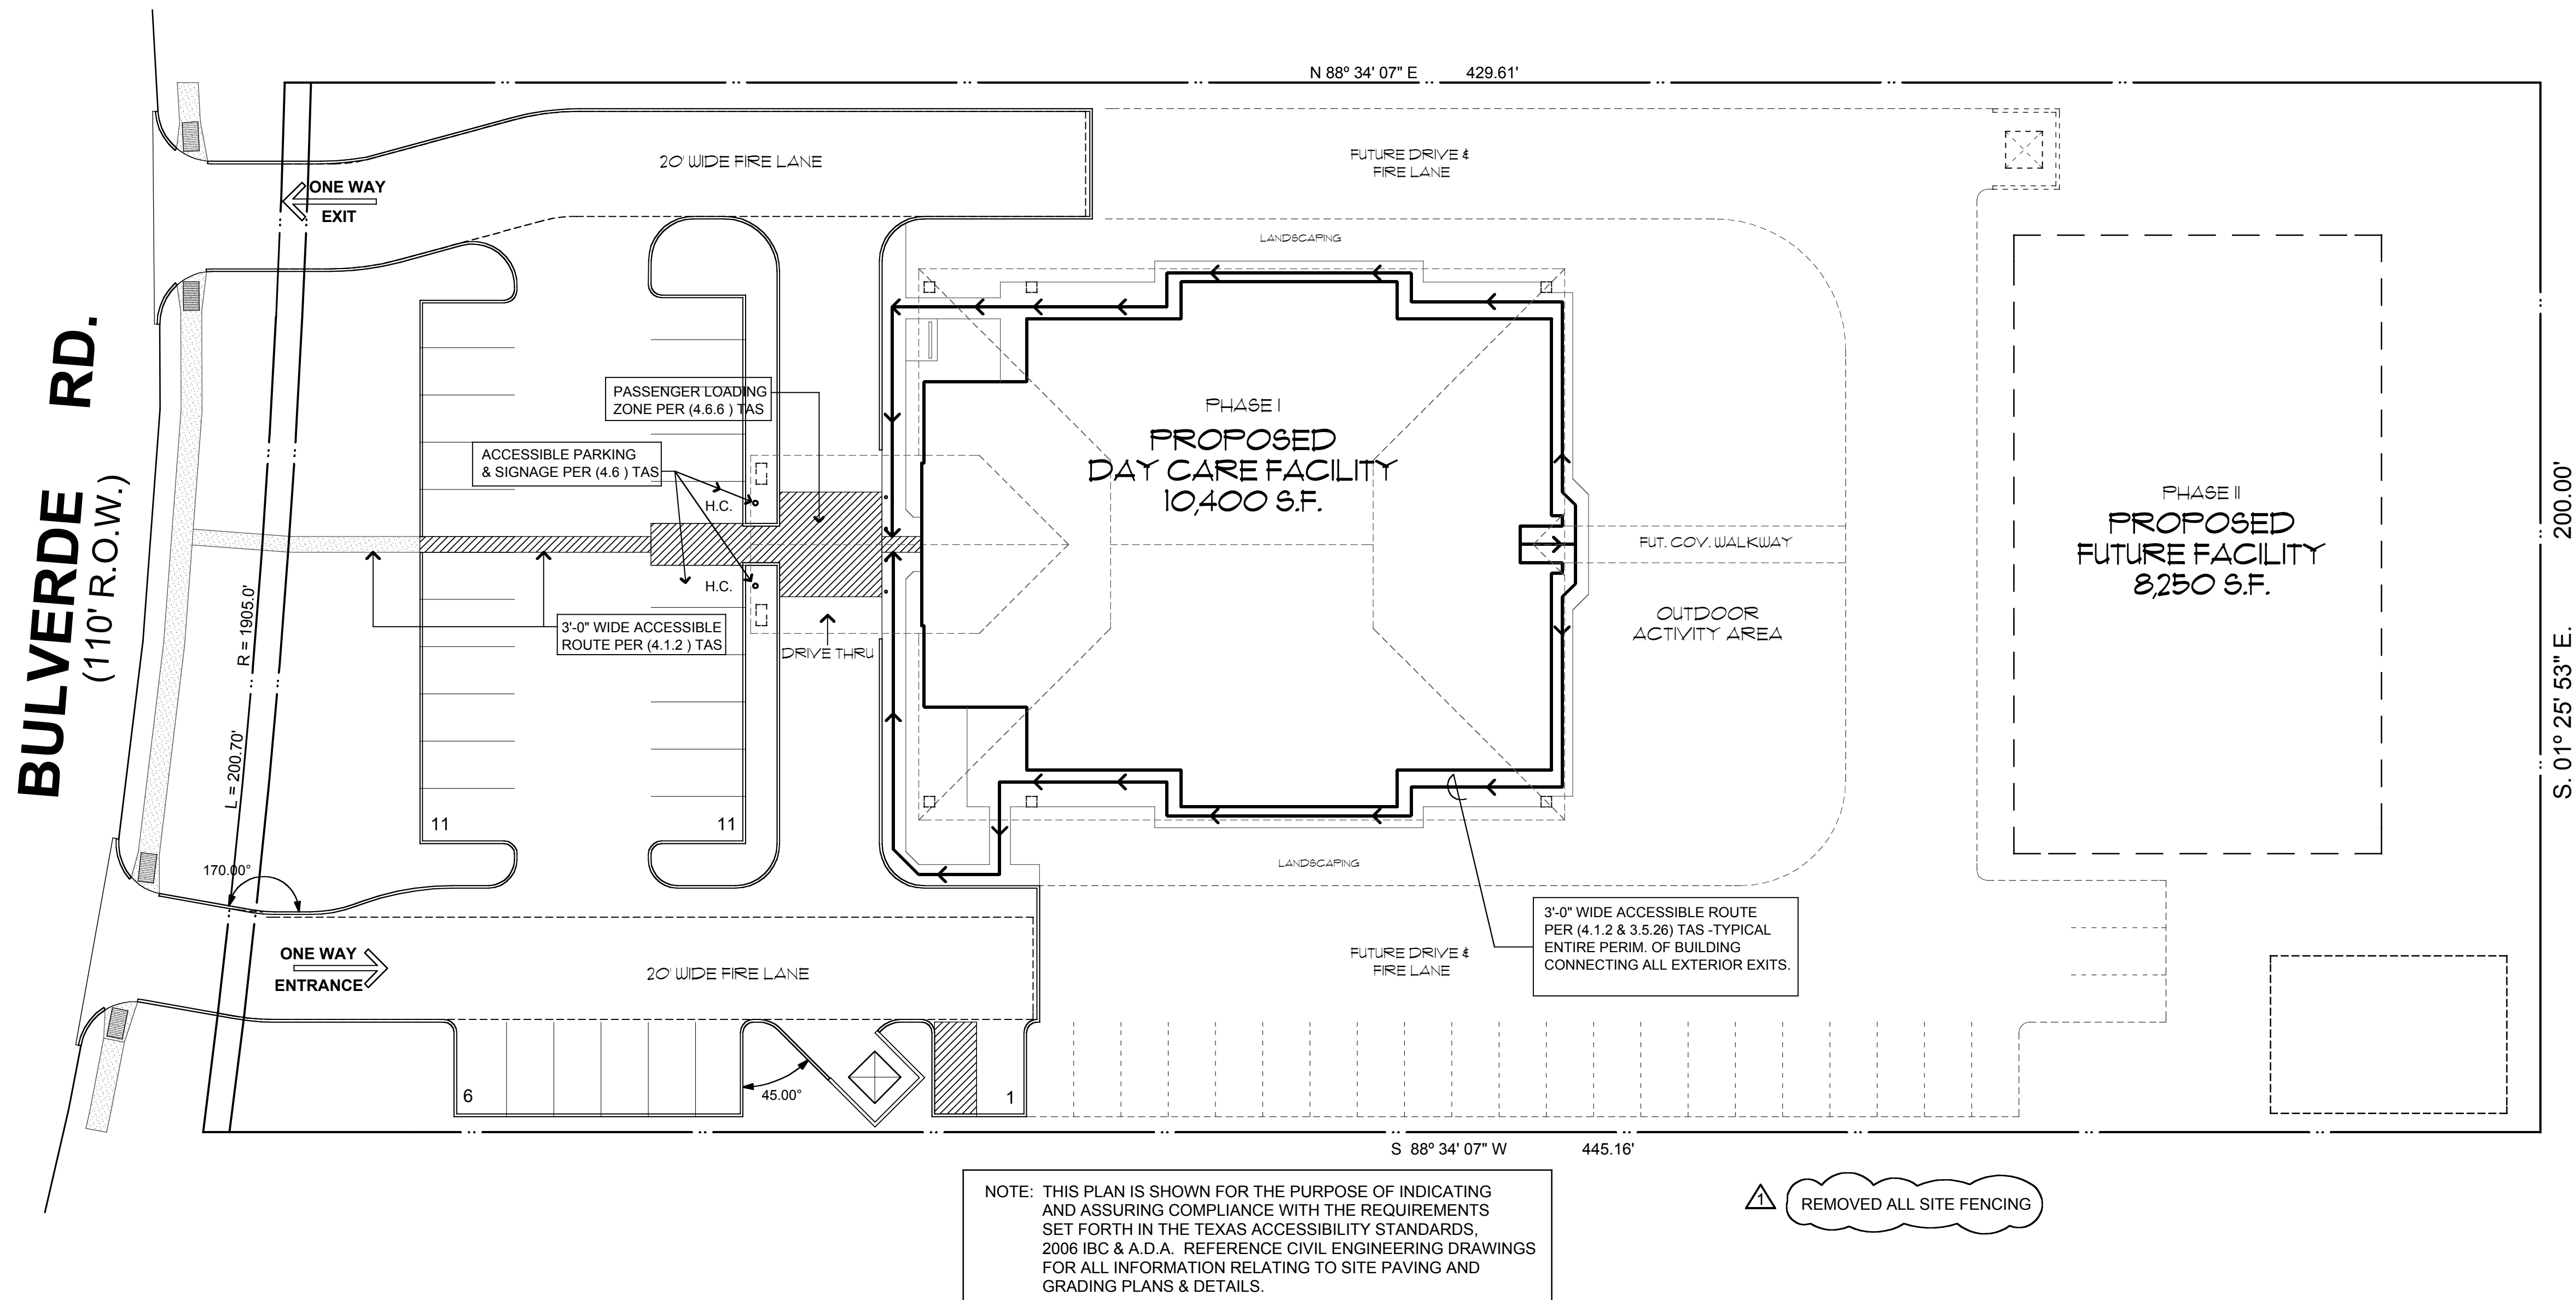

A0.301 SITE PLAN - ACCESSIBLE ROUTE

SCALE: 1" = 20.0'

ISSUED FOR PERMIT (01-15-09)