


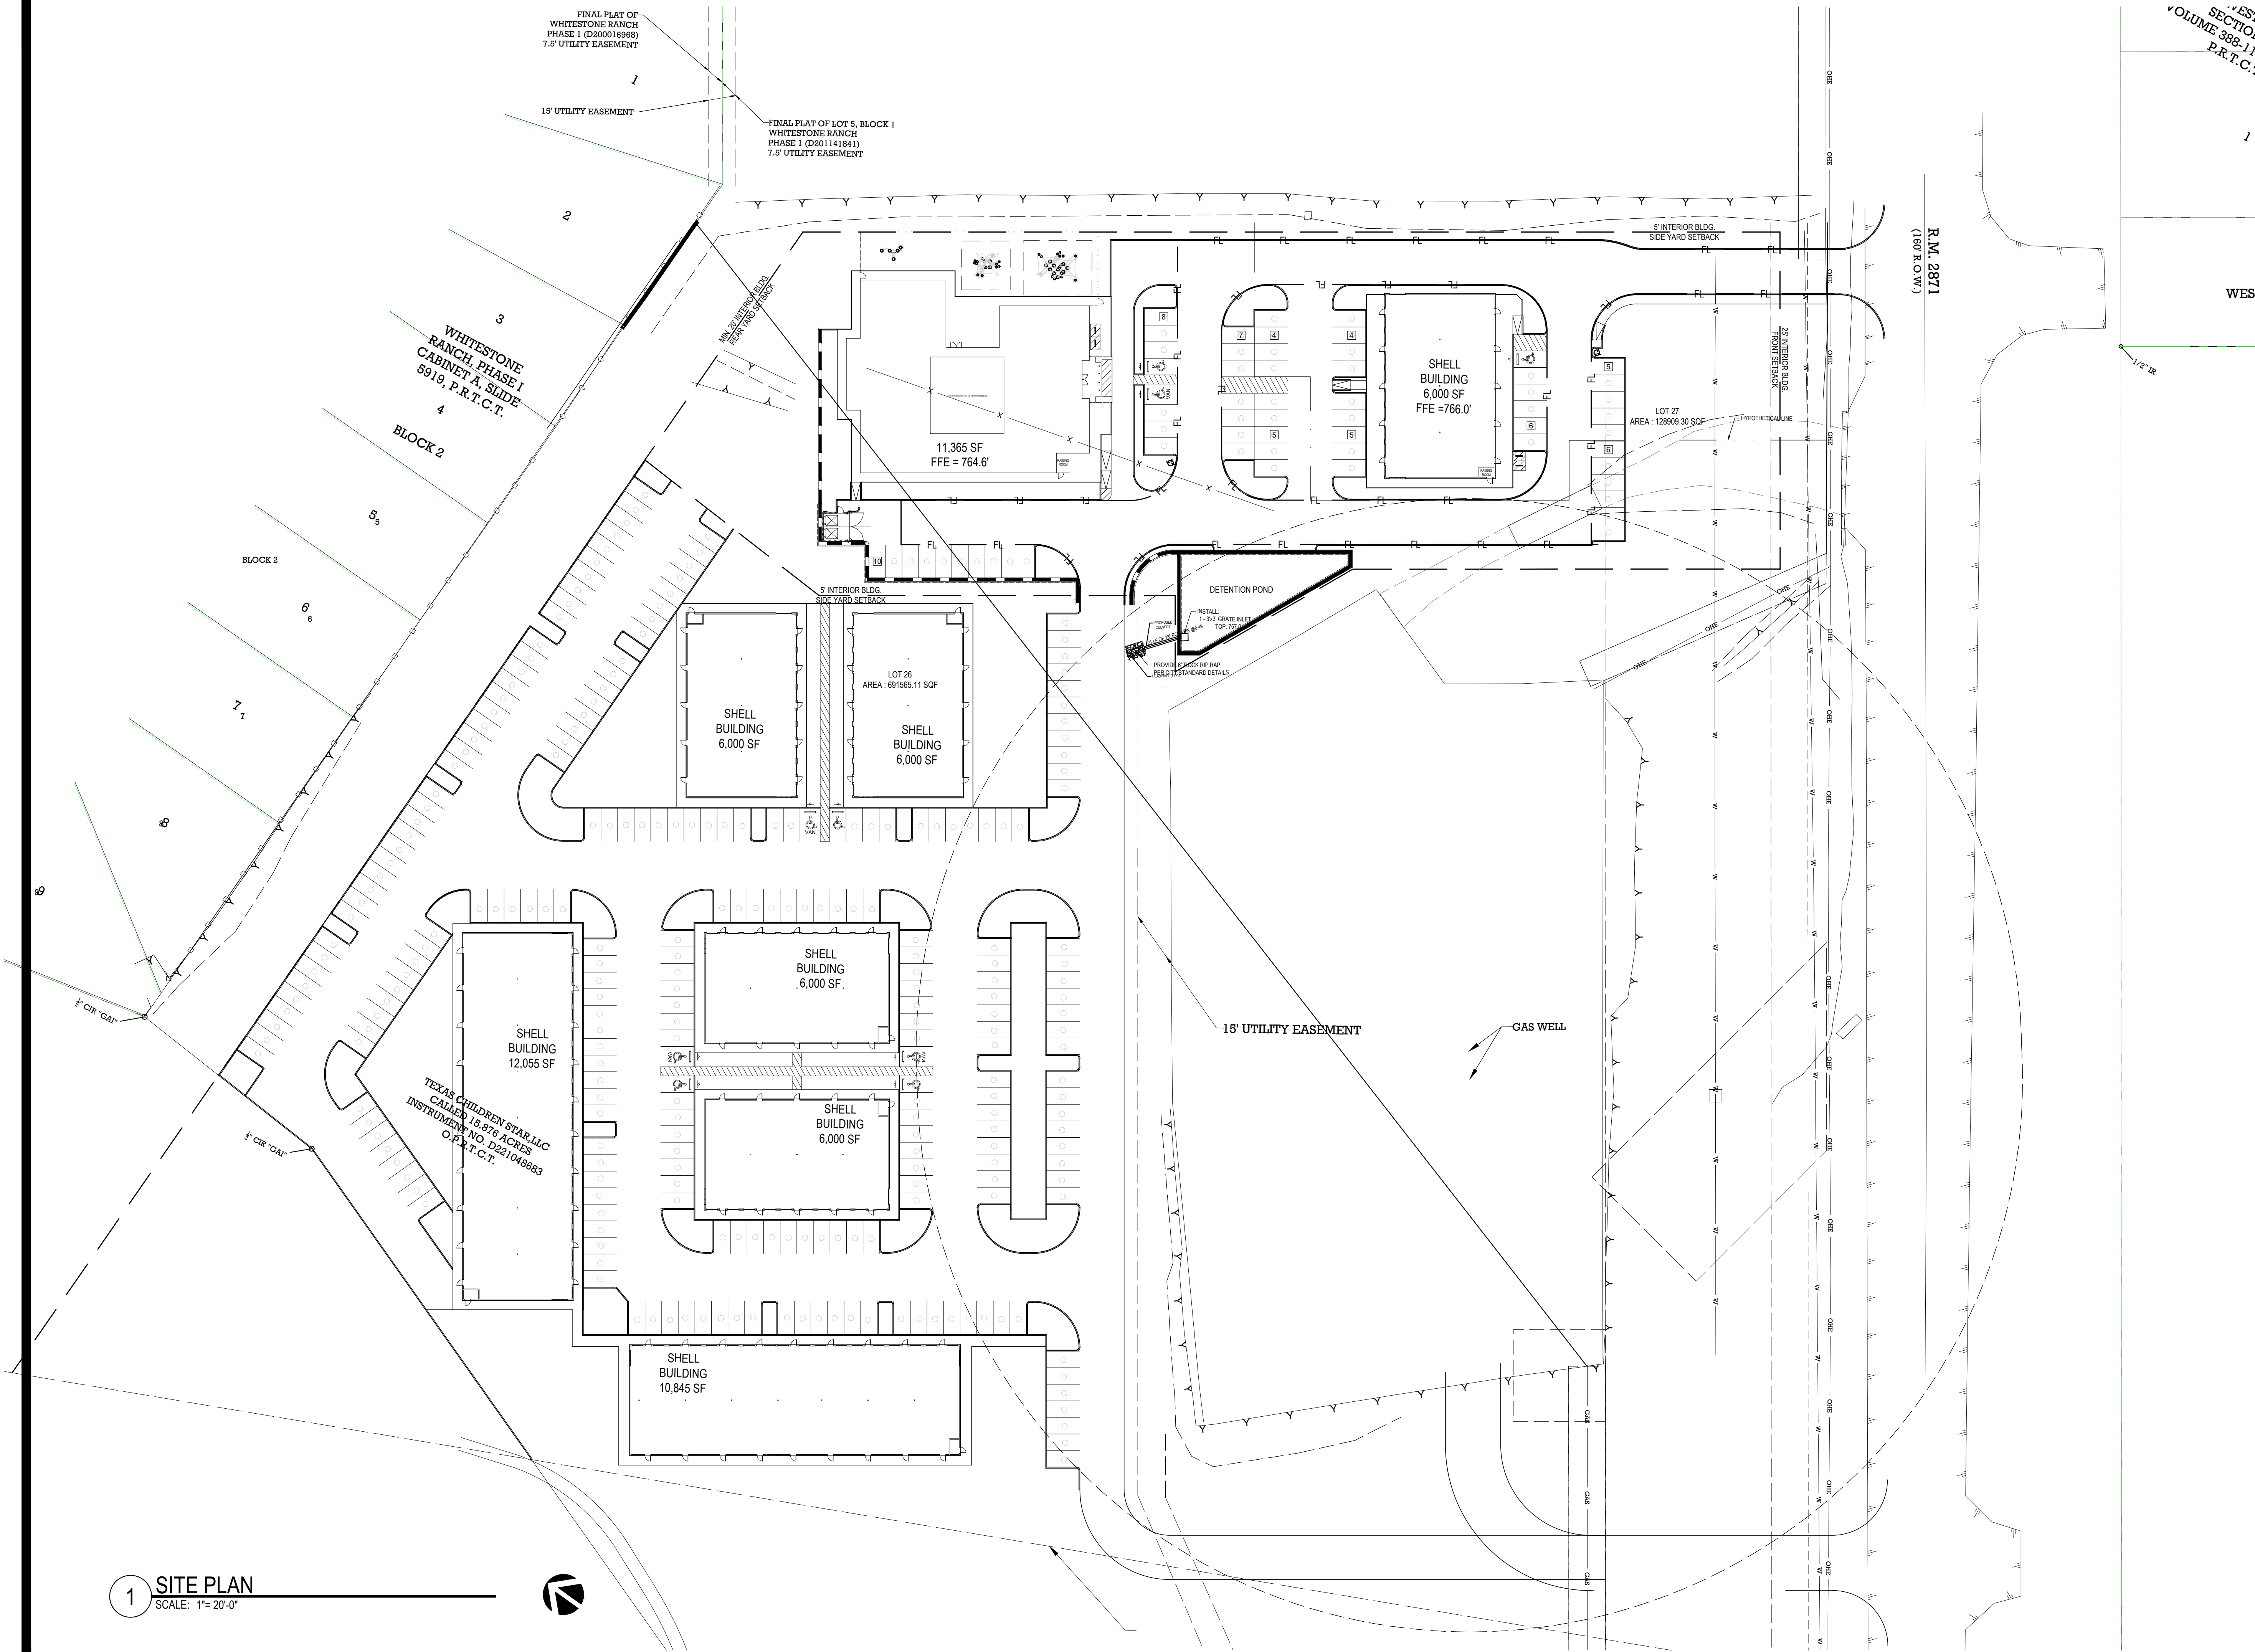

1 SITE PLAN
SCALE: 1"= 20'-0"



DESIGN
SECTION
VOLUME 388-11
P.R.T.C.T.

WES



OMEGA DESIGN LLC
811 SOUTH CENTRAL EXPRESS WAY
SUITE 306
RICHARDSON, TEXAS 75080
214 462 7330

Revisions:		
#	DATE	COMMENTS

THESE DOCUMENTS ARE
ISSUED FOR REVIEW ONLY,
AND NOT FOR
CONSTRUCTION, PRICING,
OR PERMITTING

GLENN P. HOOPER
GA RA015612

MAR 18 2022

PROJECT

Pinnacle Montessori of Benbrook

site address:

11100 & 1112
Benbrook Blvd

Benbrook, TX 76126

PROJECT
SRC 035

OWNER

**Texas
Children
Star, LLC**

9800 Sota Grande
Dr, Plano TX 75025

SHEET TITLE:

SITE PLAN

SHEET NO.

A1.0

ISSUE DATE:

03/18/2022