


**PINNACLE
MONTESSORI ACADEMY**
BULVERDE ROAD SAN ANTONIO, TEXAS

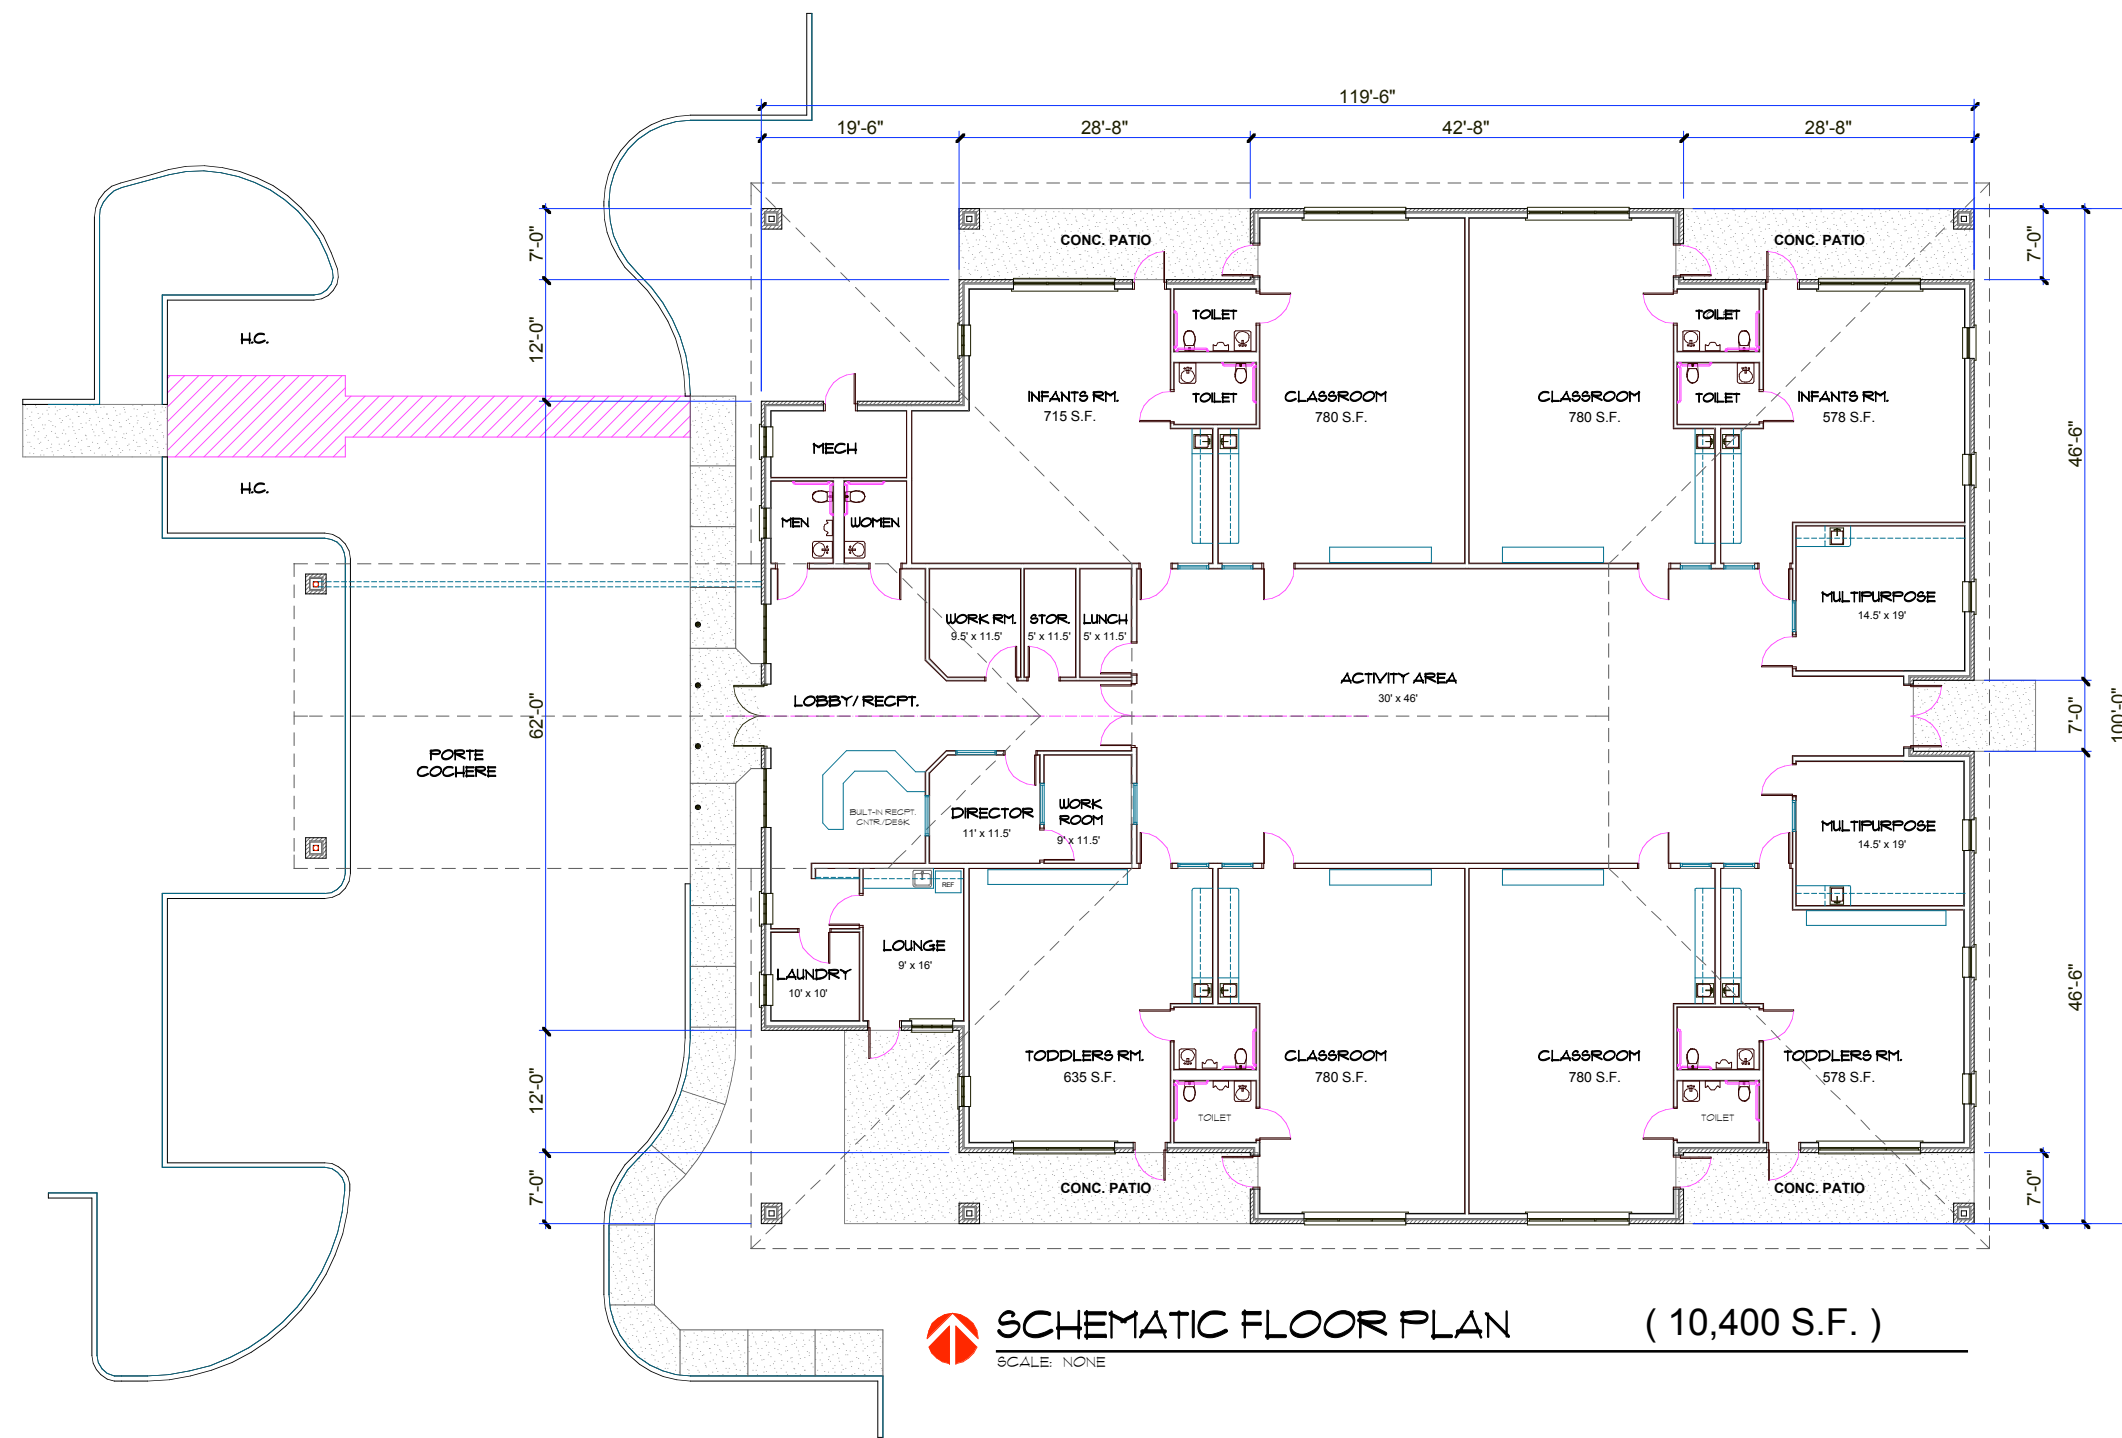

SCHEMATIC FLOOR PLAN (10,400 S.F.)

SCALE: NONE

A SCHEMATIC FLOOR PLAN HAS BEEN PREPARED WITH THE INTENT TO ACCURATELY REPRESENT DESIGN AND LAYOUT AGREED UPON BY OWNER AND CLIENT. CLIENT'S SIGNATURE BELOW IS TO ACKNOWLEDGE THAT THE SCHEMATIC FLOOR PLAN HAS BEEN REVIEWED AND APPROVED TO PROCEED TO DESIGN DEVELOPMENT DOCUMENTS.

ACCEPTANCE BY CLIENT _____ DATE _____

PROGRESS SET-
FOR REVIEW ONLY
ISSUED
October 23, 2008
These documents are for
Design Review and NOT
intended for Construction,
Bidding or Permit Purposes

Job No. 08055
Date: OCT. 23, 2008
Rev. Date:

SHEET NO:
A2.0