

GENERAL BLDG NOTES


1. PROVIDE A BROOM FINISH AT ALL SLOPED CONCRETE SURFACES. ALL FLAT CORRIDOR SURFACES TO BE TROWELED SMOOTH AND SEALED.
2. ALL ACCESSIBLE ENTRANCES SHALL HAVE NO MORE THAN A 2% SLOPE FOR A DISTANCE OF 60" PERPENDICULAR TO THE DOOR.
3. ALL EXTERIOR COMMON USE DOOR THRESHOLDS TO BE ACCESSIBLE.
4. CONTROL JOINTS SHOULD BE SPACED IN GYPSUM WALL BOARD TO LIMIT EXPANSES TO 30' MAXIMUM. CONTROL JOINTS ARE RECOMMENDED AT DOOR JAMBS, EXTENDING FROM DOOR HEAD TO CEILING. CEILING GYPSUM BOARD CONTROL JOINTS SHOULD LIMIT THE CEILING AREA TO 2,500 SF MAX. AND 50' IN EITHER DIRECTION. CONTROL JOINTS SHOULD BE INSTALLED WHERE THERE IS A CHANGE IN DIRECTION IN CEILING FRAMING, FURRING OR SPACE CONTROL JOINTS AT THE CEILING AND WALL PER THE MANUFACTURER'S RECOMMENDED INSTALLATION GUIDELINES. CEILING AND WALL CONTROL JOINTS ARE TO ALIGN AT ALL INTERSECTIONS WHERE APPLICABLE TO FORM A CONTINUOUS CONTROL JOINT. ENSURE THAT CONTROL JOINTS ARE LOCATED AT STRUCTURAL CONSTRUCTION JOINTS AND AT THE TOP AND BOTTOM OF ALL INTERIOR RAMPS.

SYMBOL LEGEND - FLOOR PLANS

	EXTERIOR ELEVATION TAG		DOOR TAG SYMBOL
	WALL SECTION TAG		WINDOW TAG SYMBOL
	DETAIL SECTION TAG		MILLWORK TAG SYMBOL
	PARTITION WALL TAG		BRICK LEDGE
	FURROWDOWN		EXISTING WALL CONSTRUCTION
	FLOOR DRAIN LOCATIONS, REF. STRUCT & MEP		NEW WALL CONSTRUCTION
	SEMI-RECESSED FIRE EXTINGUISHER (WOOD FRAME WALLS), CABINETS MAX. 5'-0" A.F.F. TO TOP OF CABINET, MAX. 75 FT. TRAVEL DISTANCE- LEADING EDGE MUST BE BELOW 27"		ACTIVITY AREA
	FEC		ROOM NAME
			ROOM NUMBER
			FINISHED FLOOR ELEVATION REFER TO CIVIL
			ADA DOOR MANEUVERING CLEARANCE
			TO BE DEMOLISHED (DEMO. PLAN ONLY)
			TO BE PRESERVED (DEMO. PLAN ONLY)

NOTES BY SYMBOL:

- 1 EXISTING FIRE PLACE. ADD GYP. BOARD WITH TEXTURED FINISH PAINT AS SCHEDULED
- 2 EXISTING CEILING BEAMS TO REMAIN

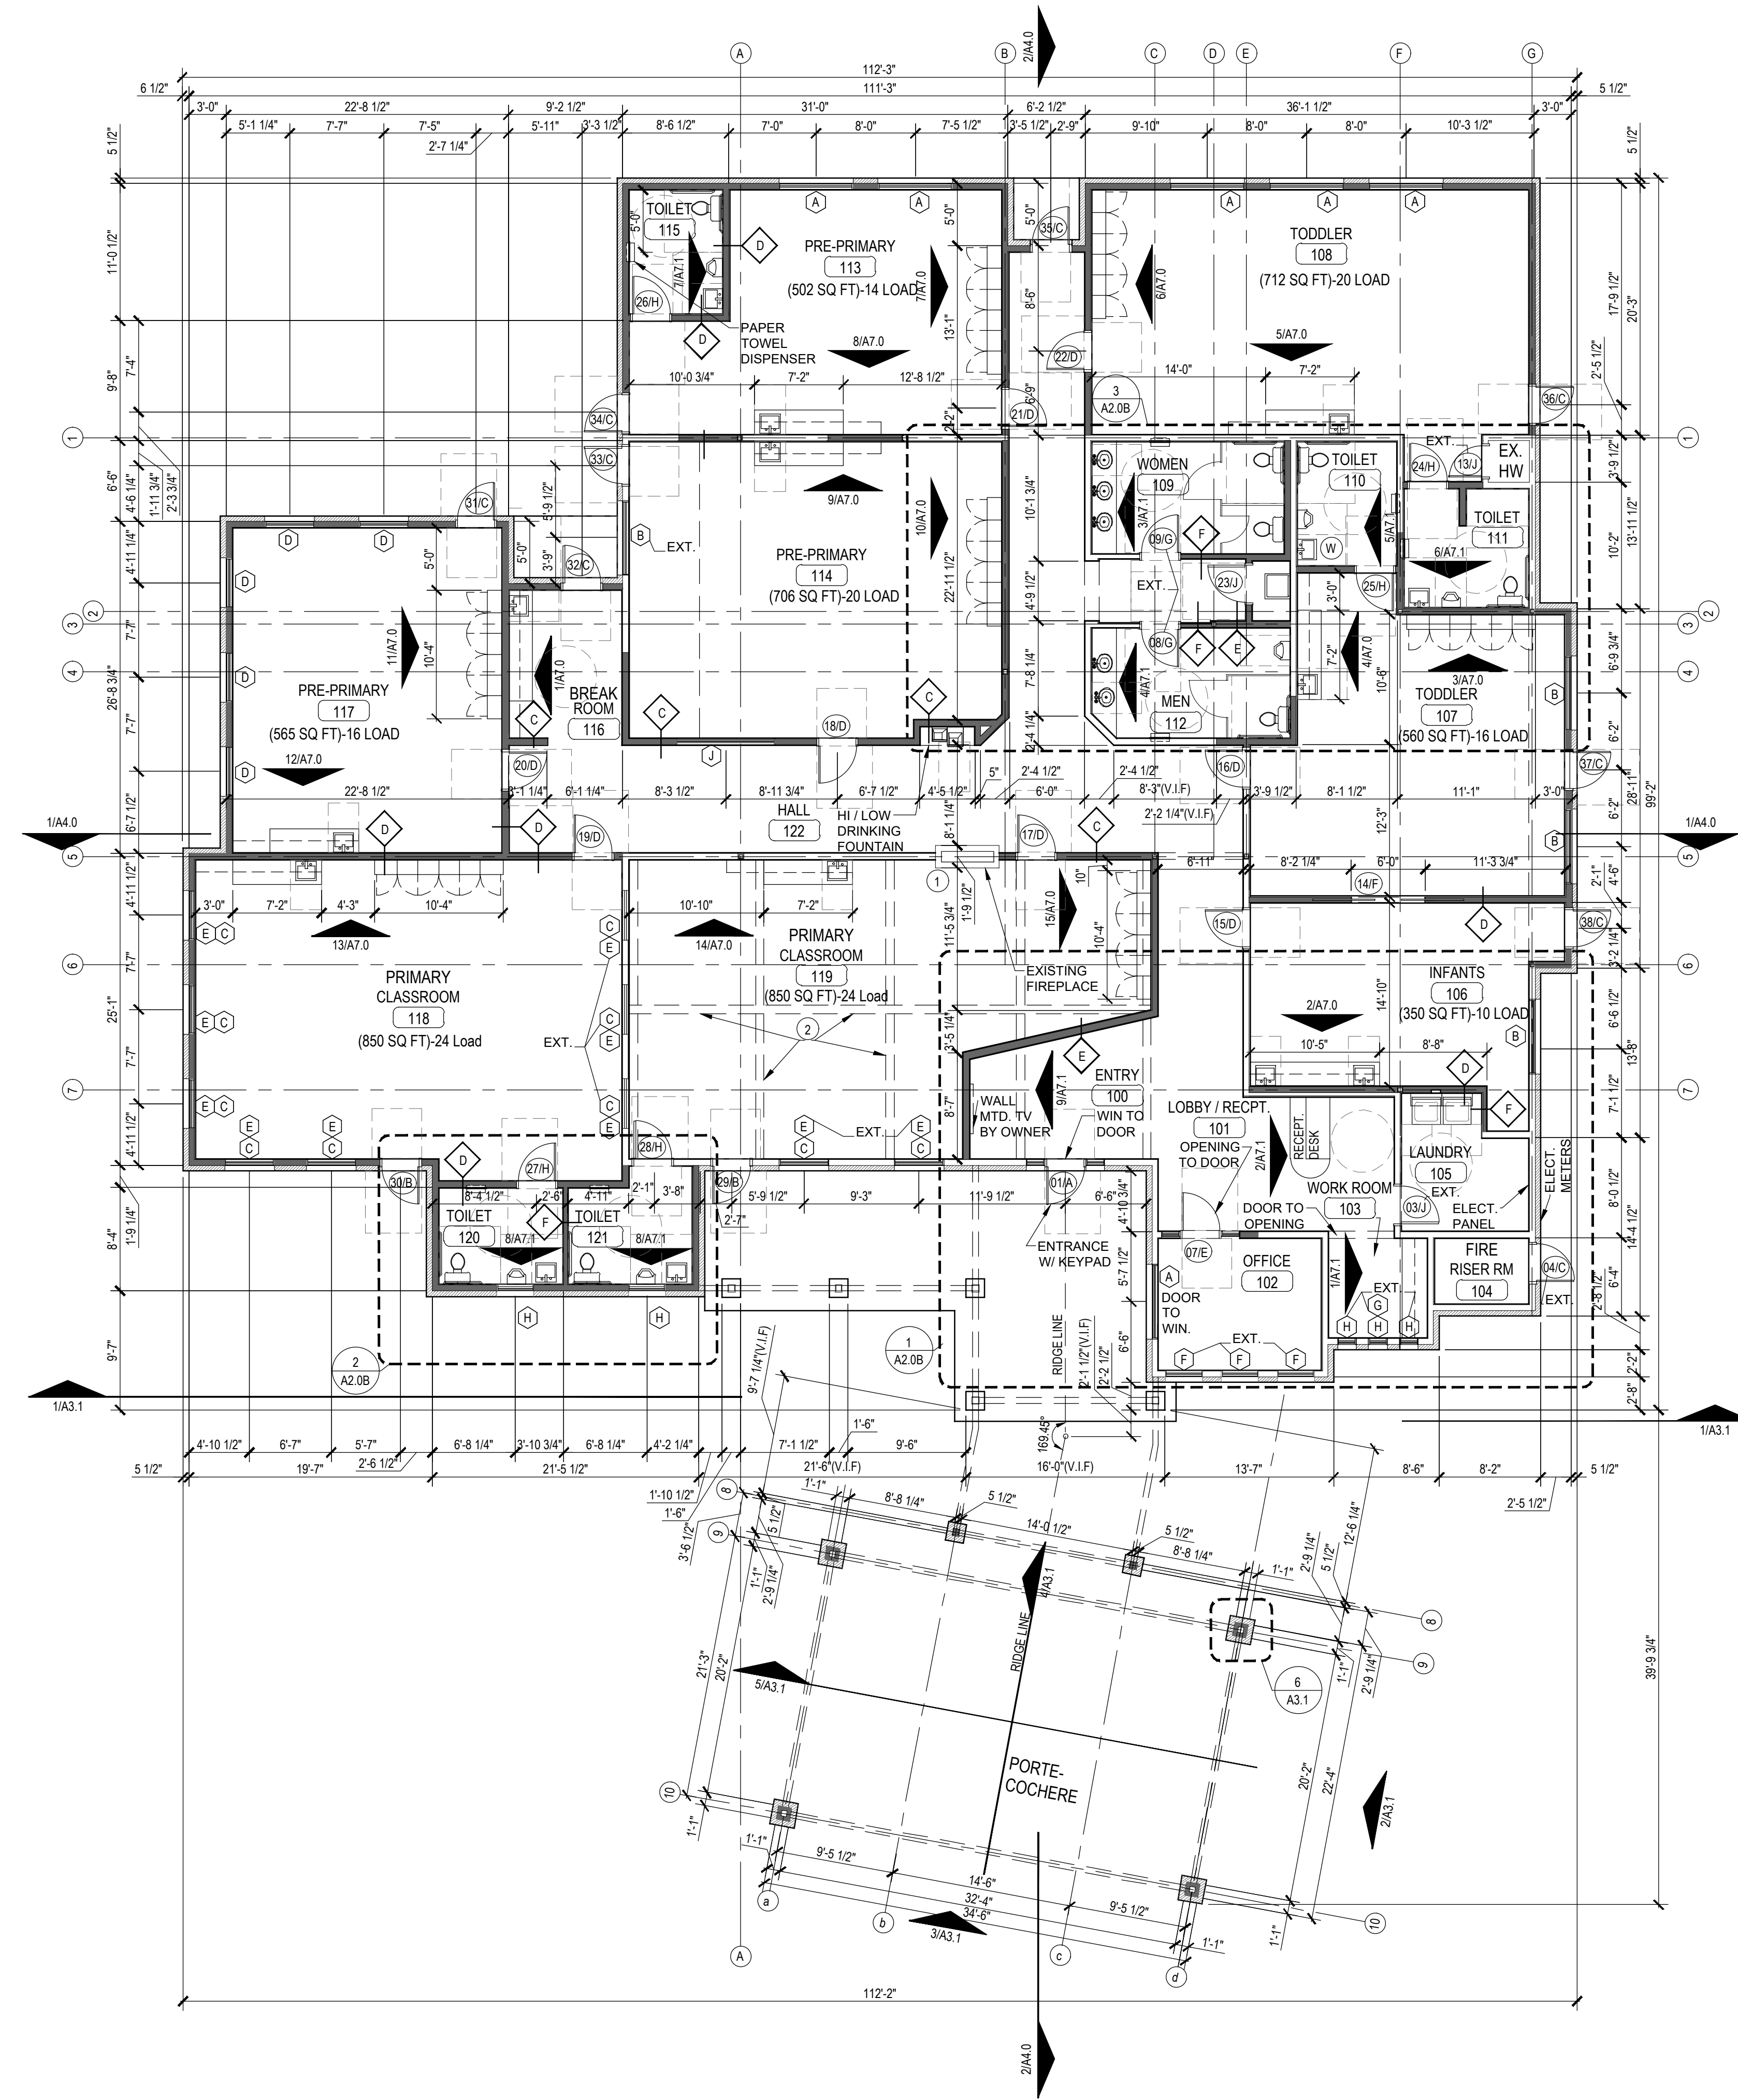


1 FLOOR PLAN
SCALE: 1/8" = 1'-0"



Revisions:

#	DATE	COMMENTS

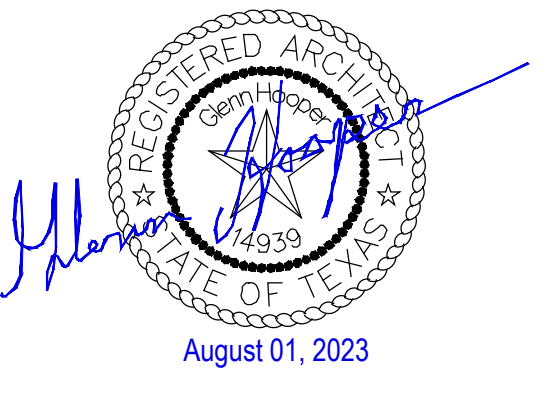

PROJECT

Pinnacle Montessori Sunnyvale

site address:
618 E US Highway 80
Sunnyvale, TX 75182

PROJECT #
041

OWNER

Heritage Montessori Accademy, Llc

811 S CENTRAL EXPY
STE 306
Richardson, TEXAS
75082
Ph: 469-233-4774

SHEET TITLE:
FLOOR PLAN

SHEET NO.

A2.0

ISSUE DATE: 08 - 01 - 2023