


ISSUED FOR PRICING ONLY - OCT. 19, 2006


- GENERAL NOTES:**
1. CONTRACTOR IS RESPONSIBLE TO VISIT THE CONSTRUCTION SITE PRIOR TO BIDDING TO FAMILIARIZE THEMSELVES WITH ALL EXISTING CONDITIONS AND ASPECTS RELATED TO THE PROJECT SCOPE.
 2. CONTRACTOR SHALL FURNISH ALL LABOR AND MATERIALS FOR THE PROPER EXECUTION AND COMPLETION OF REQUIRED CONSTRUCTION WITH THE QUALITY NORMALLY PROVIDED FOR PROJECTS OF THIS TYPE.
 3. CONTRACTOR SHALL COMPLY WITH ALL CODES, ORDINANCES, RULES, REGULATIONS, ORDERS AND OTHER LEGAL REQUIREMENTS OF PUBLIC AUTHORITIES WHICH BEAR ON PERFORMANCE OF WORK.
 4. CONTRACTOR SHALL AT ALL TIMES THROUGHOUT CONSTRUCTION PROVIDE PROTECTION FOR EXISTING UTILITIES, STRUCTURES, TREES, AND OTHER FEATURES. ANY DAMAGE TO OR REMOVAL OF ANY OF THESE FEATURES SHALL BE REPAIRED OR REPLACED AT THE CONTRACTOR'S EXPENSE. THE CONTRACTOR SHALL BE RESPONSIBLE FOR OBTAINING ALL NECESSARY PERMITS AND APPROVALS FROM THE APPROPRIATE AGENCIES AND AGENCIES PRIOR TO COMMENCING CONSTRUCTION ACTIVITIES.
 5. CONTRACTORS SHALL TAKE FIELD MEASUREMENTS AND VERIFY EXISTING CONDITIONS AND SHALL CAREFULLY COMPARE SUCH FIELD MEASUREMENTS AND CONDITIONS WITH THE CONTRACT DOCUMENTS AND INFORMATION KNOWN TO THE CONTRACTOR. ANY DISCREPANCIES OR OMISSIONS DISCOVERED SHALL BE REPORTED TO THE OWNER OR ARCHITECT PRIOR TO COMMENCING RELATED CONSTRUCTION ACTIVITIES.
 6. INDUSTRY STANDARDS SHALL APPLY (AS A MINIMUM) TO ALL ASPECTS OF THE CONSTRUCTION REGARDLESS OF THE EXTENT OR LACK OF DETAIL OR INFORMATION GIVEN WITHIN THE CONTRACT DOCUMENTS AND PROJECT MANUAL.
 7. CONTRACTOR SHALL PROVIDE PAVEMENT MARKING FOR VEHICULAR PARKING STALLS, FEE LANES, ETC. AS INDICATED ON THE PLAN. APPROPRIATE PAINT FOR CONCRETE AS SPECIFIED SHALL BE USED.
 8. REFERENCE MEAP PLANS FOR ANY ADDITIONAL REQUIREMENTS.

A1.003 TYP. STEEL BOLLARD

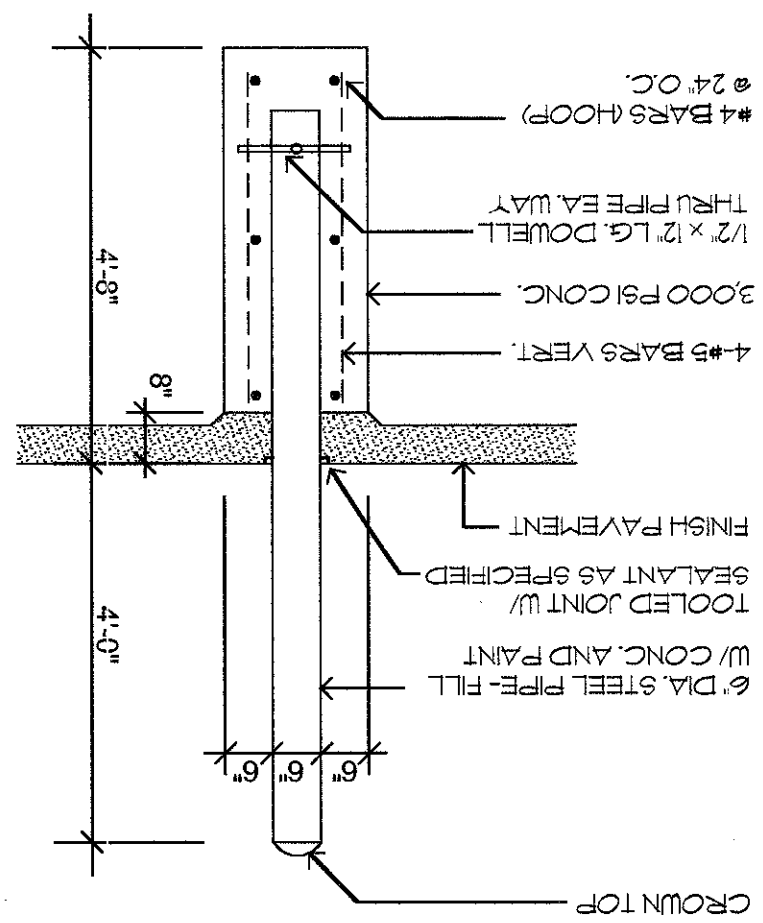


- KEYNOTES:**
1. RECTANGLE (N/C)
 2. 6" CONC. FILLED STL. BOLLARD - (SEE DET. A1.003)
 3. SLATING AS SPECIFIED


A1.002 DUMPSTER ENCLOSURE

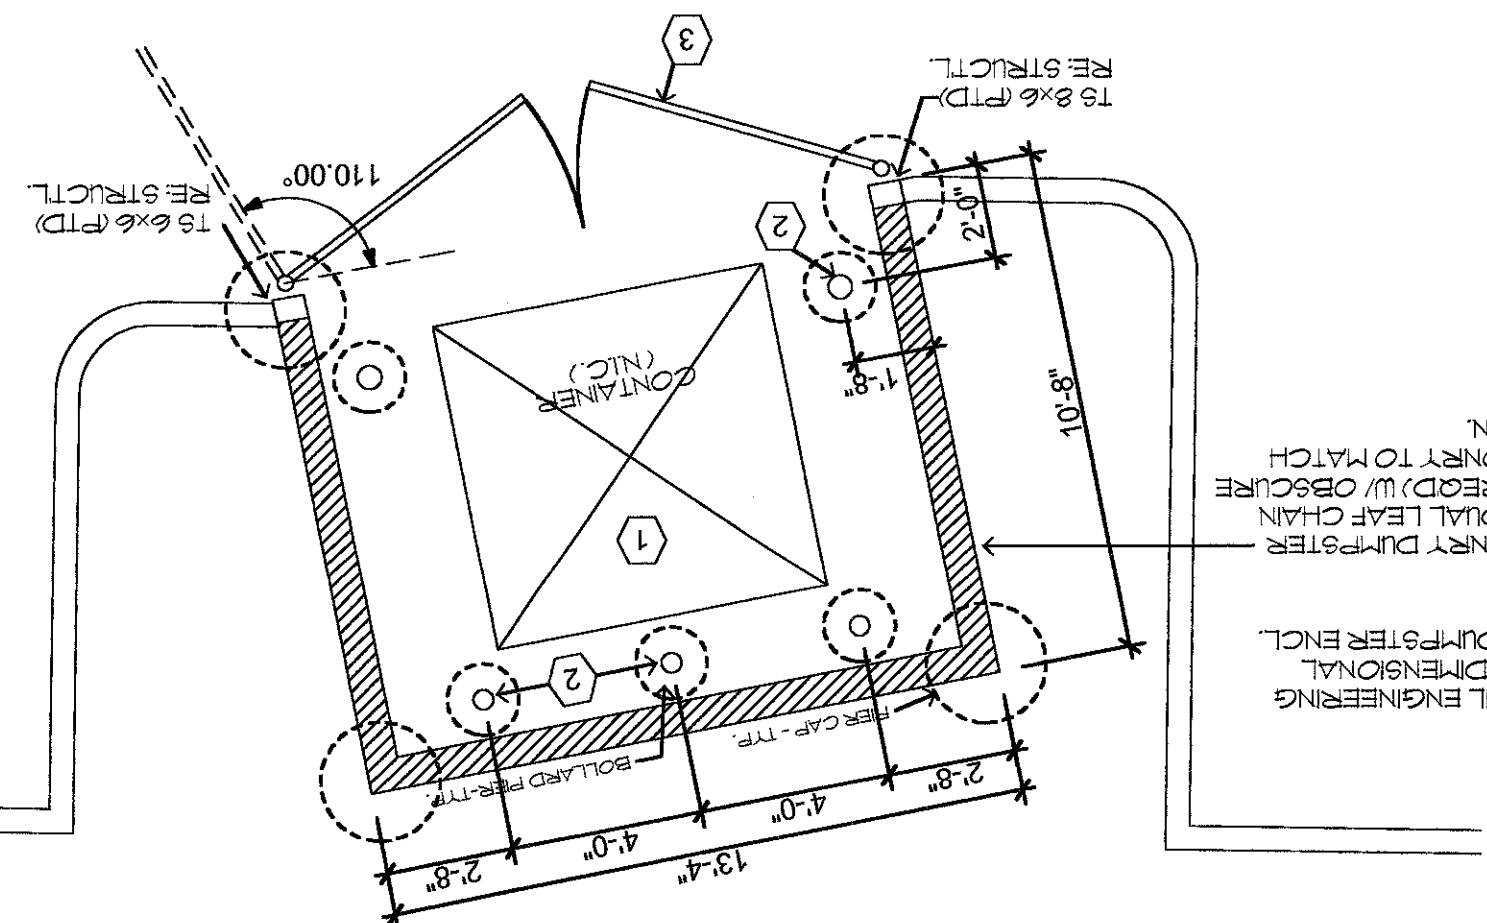

- REFERENCE CIVIL ENGINEERING PLANS FOR SITE DIMENSIONAL CONTROL AND DUMPSTER ENCL. LOCATION.
- 6'-0" HIGH MASONRY DUMPSTER ENCLOSURE W/ DUAL LEAF CHAIN LINK GATES (IF REQ'D) W/ OBSCURE SLATING, MASONRY TO MATCH BUILDING DESIGN.

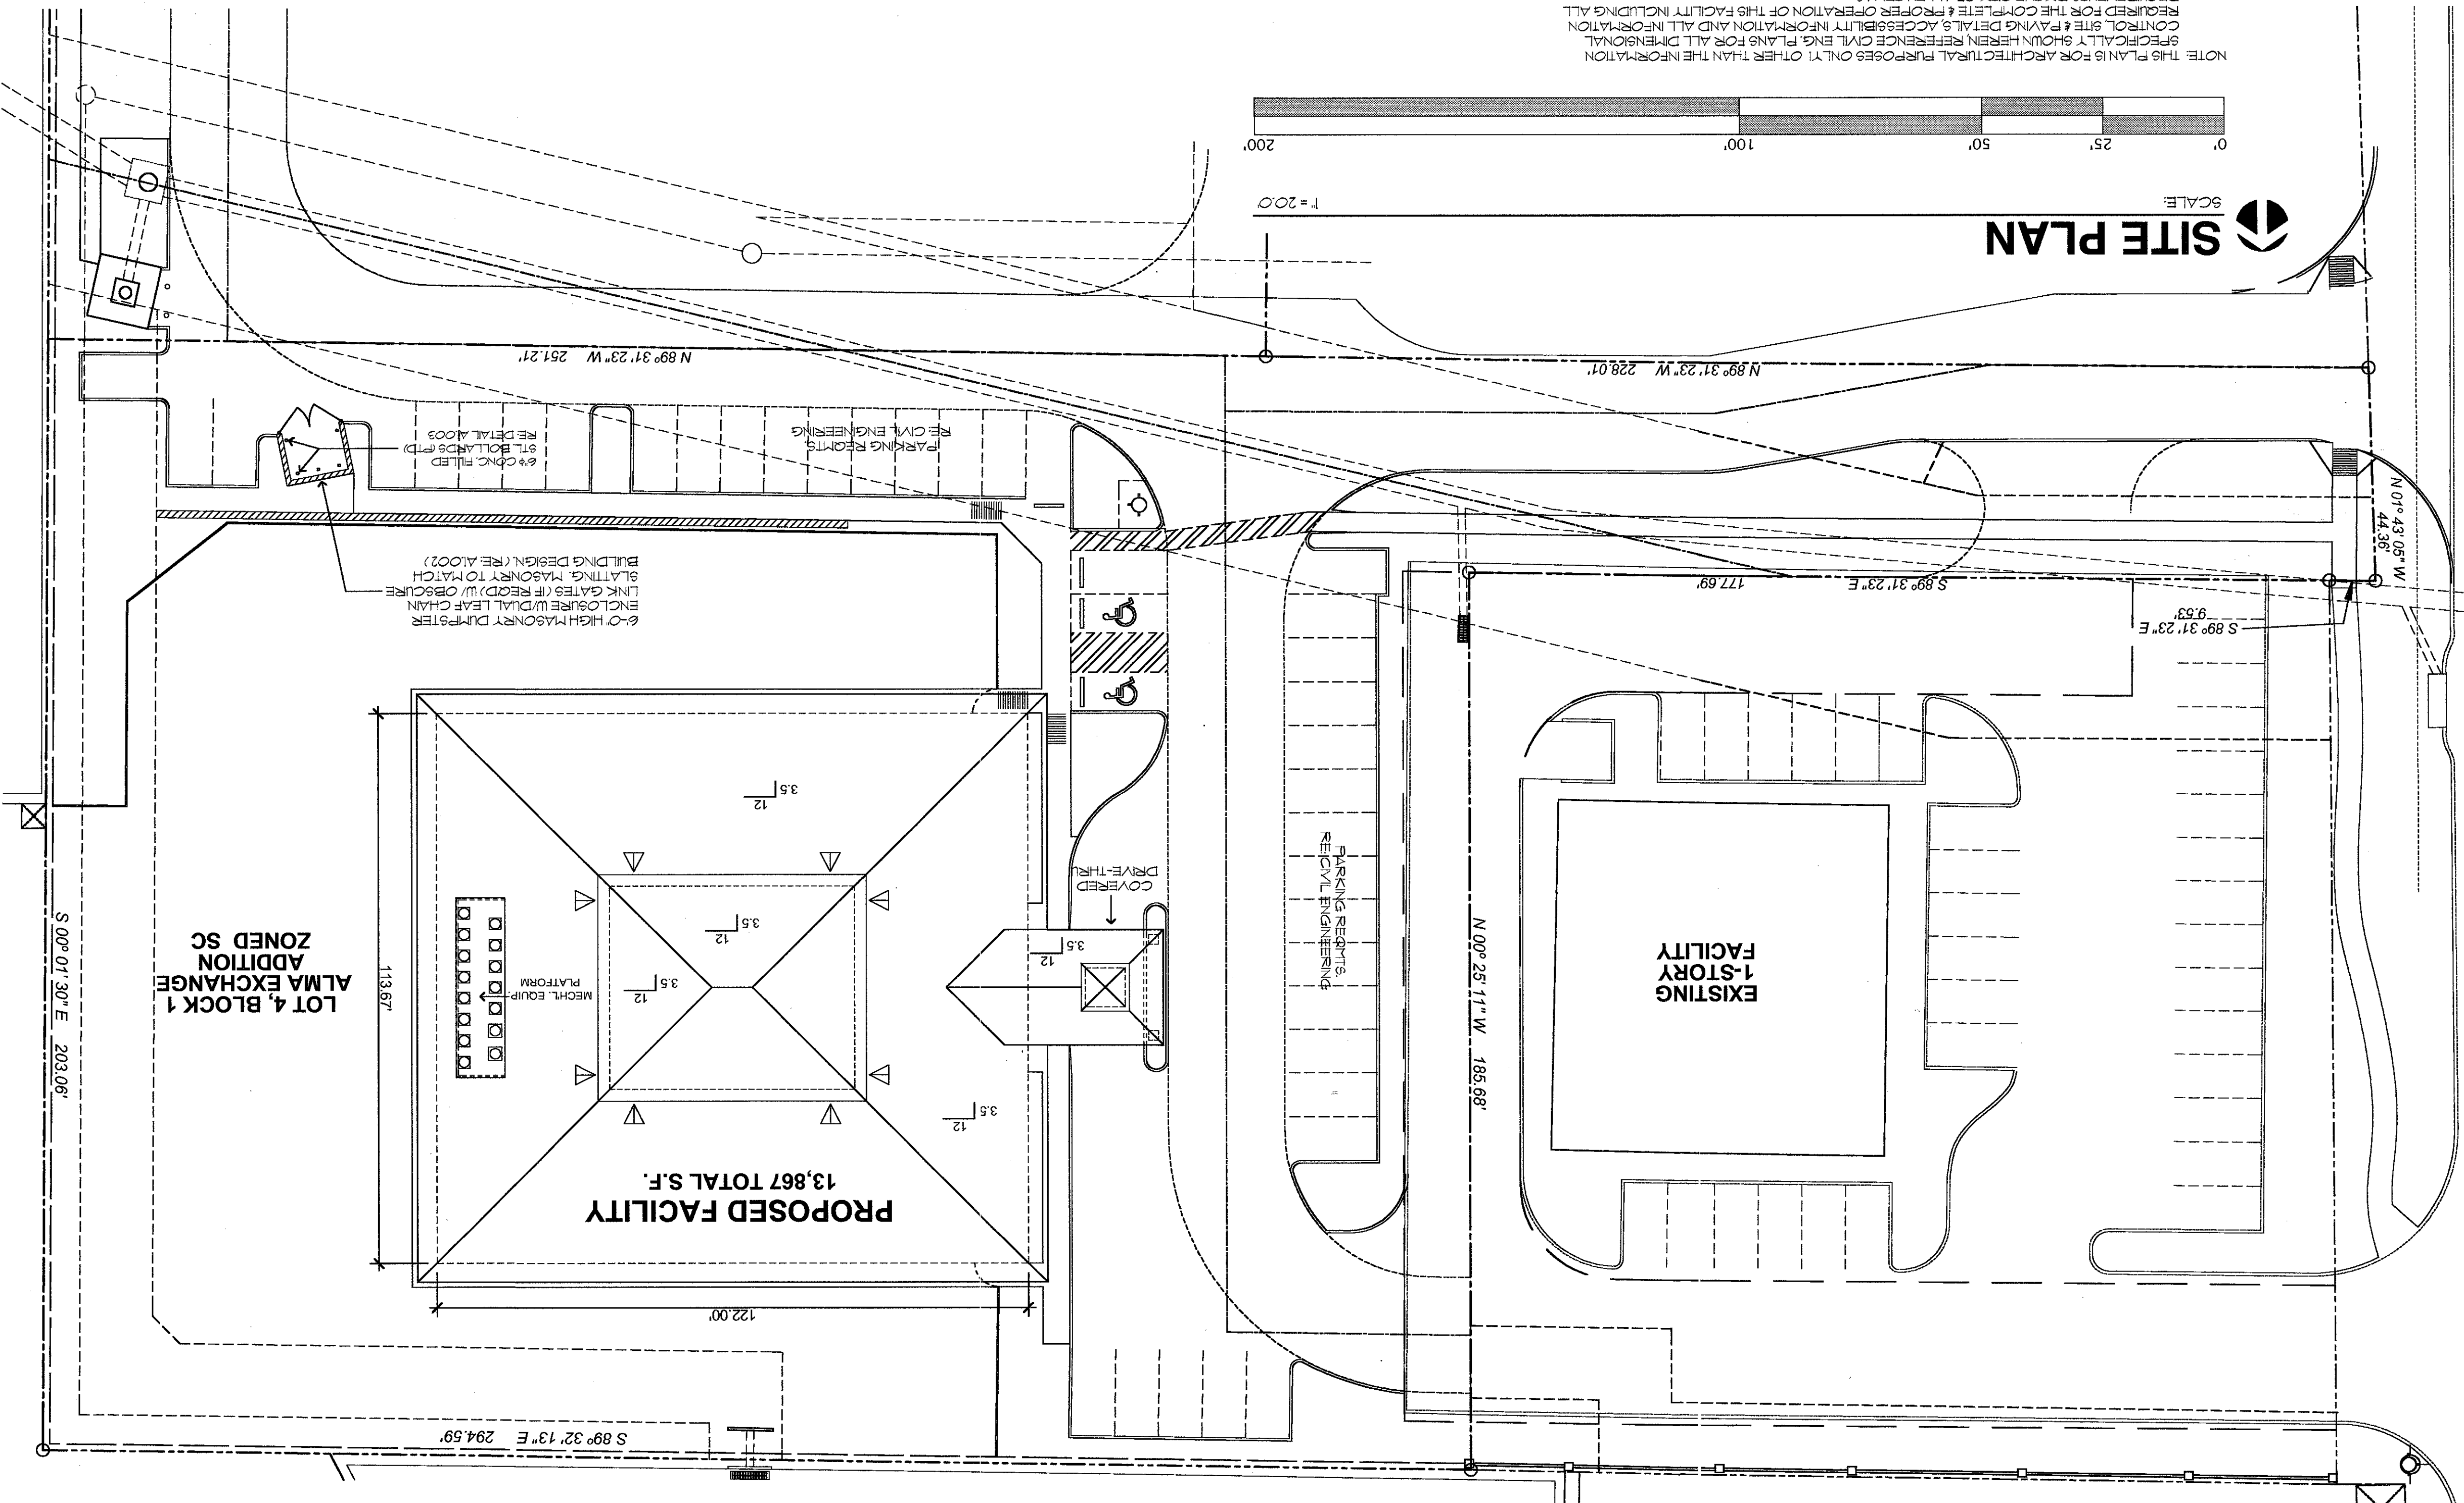

SITE PLAN

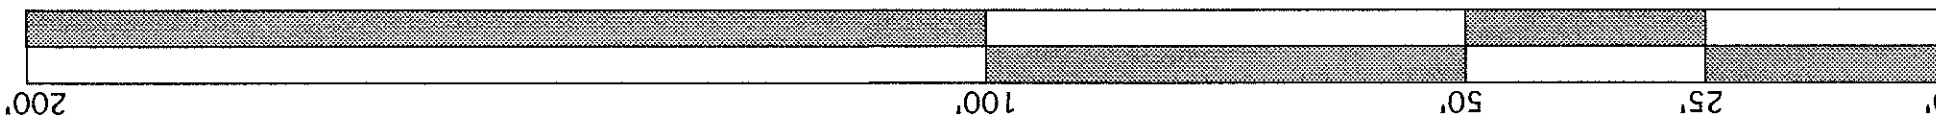

NOTE: THIS PLAN IS FOR ARCHITECTURAL PURPOSES ONLY. OTHER THAN THE INFORMATION SPECIFICALLY SHOWN HEREIN, REFERENCE CIVIL ENGINEERING PLANS FOR ALL DIMENSIONAL CONTROL, SITE & PAVING DETAILS, ACCESSIBILITY INFORMATION AND ALL INFORMATION REQUIRED FOR THE PROPER OPERATION OF THIS FACILITY INCLUDING ALL REQUIREMENTS BY THE CITY OF ALLEN, TEXAS.